


1ST (GRD.) FLOOR PLAN
1/8" = 1'-0"


- NOTES: - ALL DIM'S. TO FACE OF BLK. & FRMG. UNLESS NOTED OTHERWISE.
- ALL INT. FRMG. 3/8" WFL UNLESS NOTED OTHERWISE.
- SEE LTO. PLAN FOR ILLUMINATED EXIT SIGNS & EMERGENCY EXIT

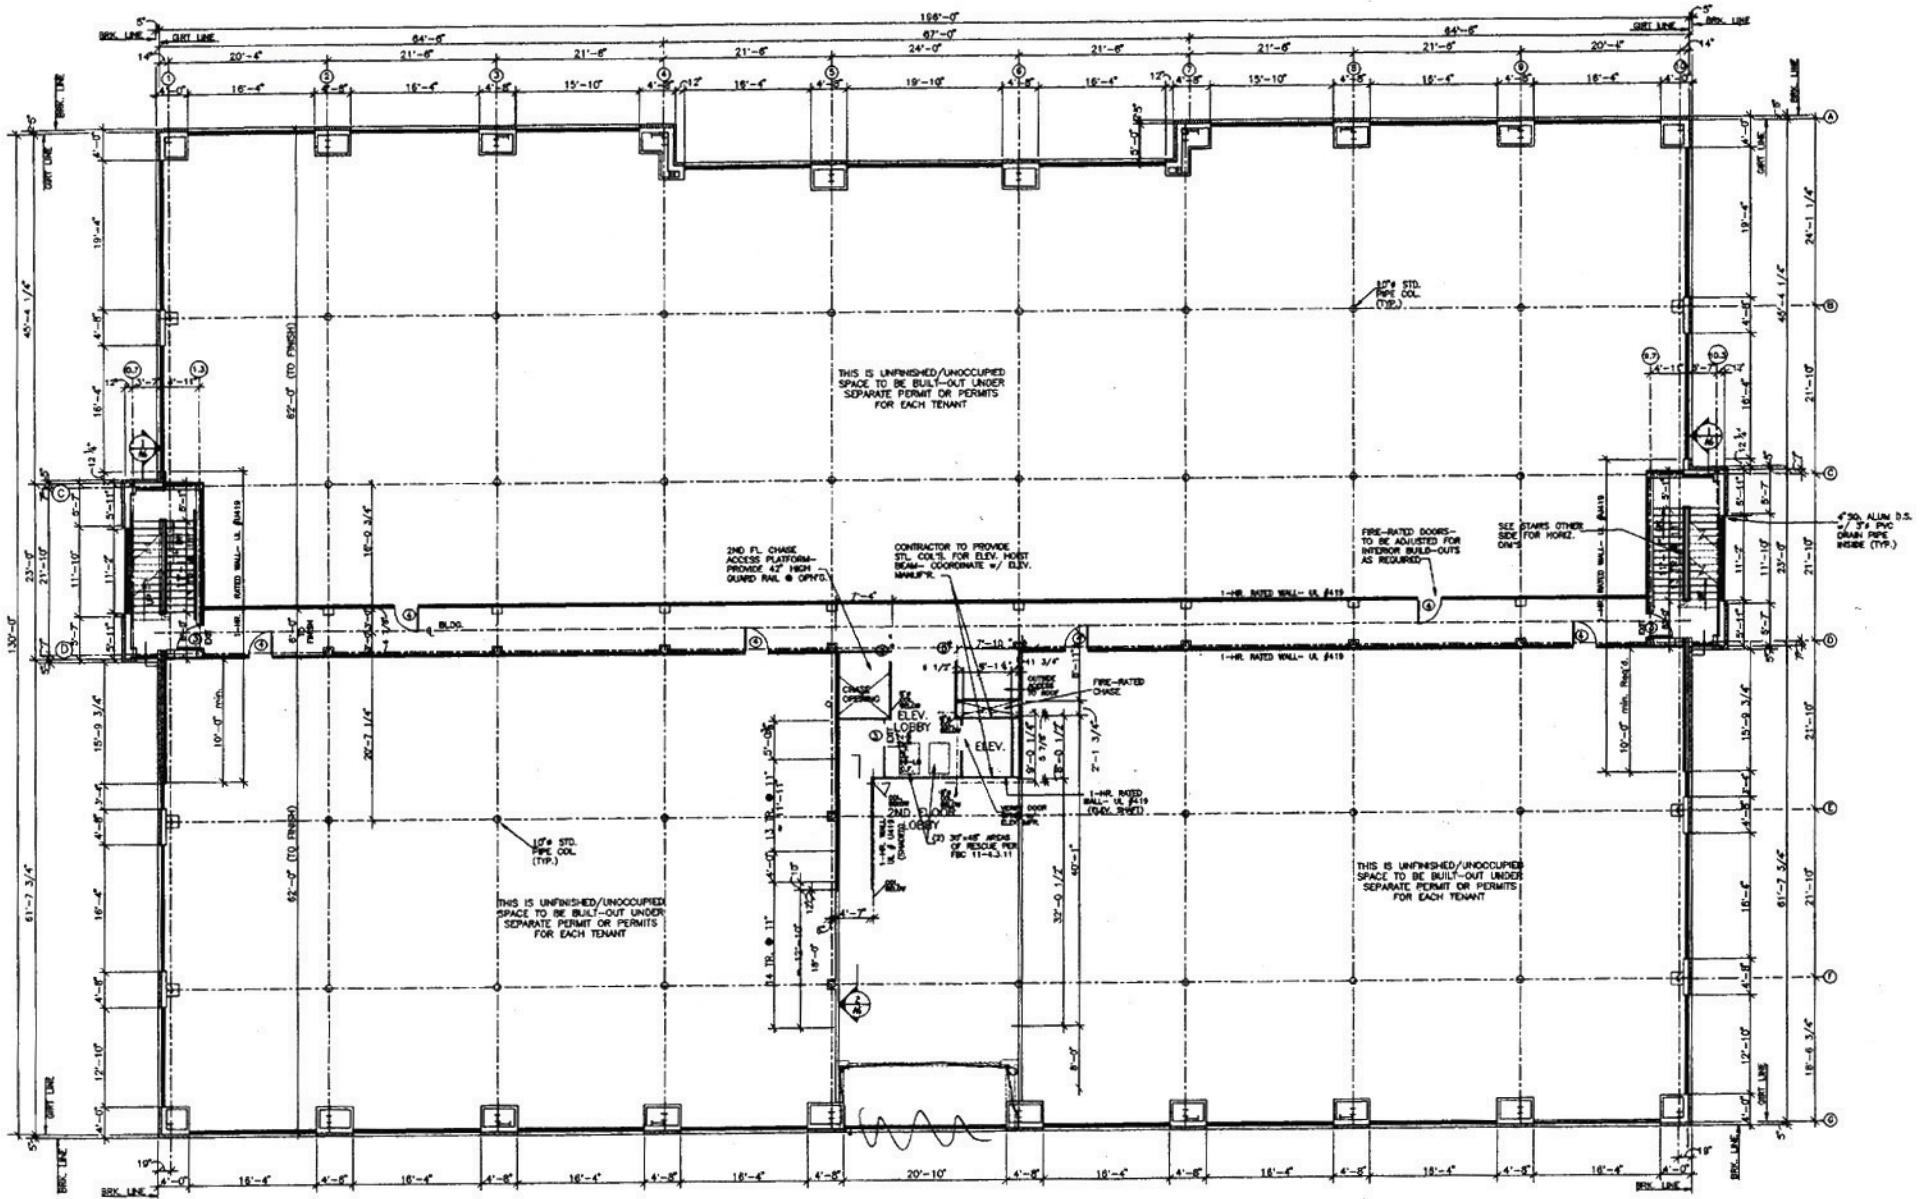

2ND FLOOR PLAN
1/8" = 1'-0"

- NOTE: - ALL DIMS. TO FACE OF BLK. & FRMG.
UNLESS NOTED OTHERWISE.
- ALL INT. FRMG. 3/8" WTL UNLESS
NOTED OTHERWISE.
- SEE LTO PLAN FOR ILLUMINATED EXT
SIGNS & EMERGENCY LIGHTING.

Jaxoffices Professional Business Park
Building 700

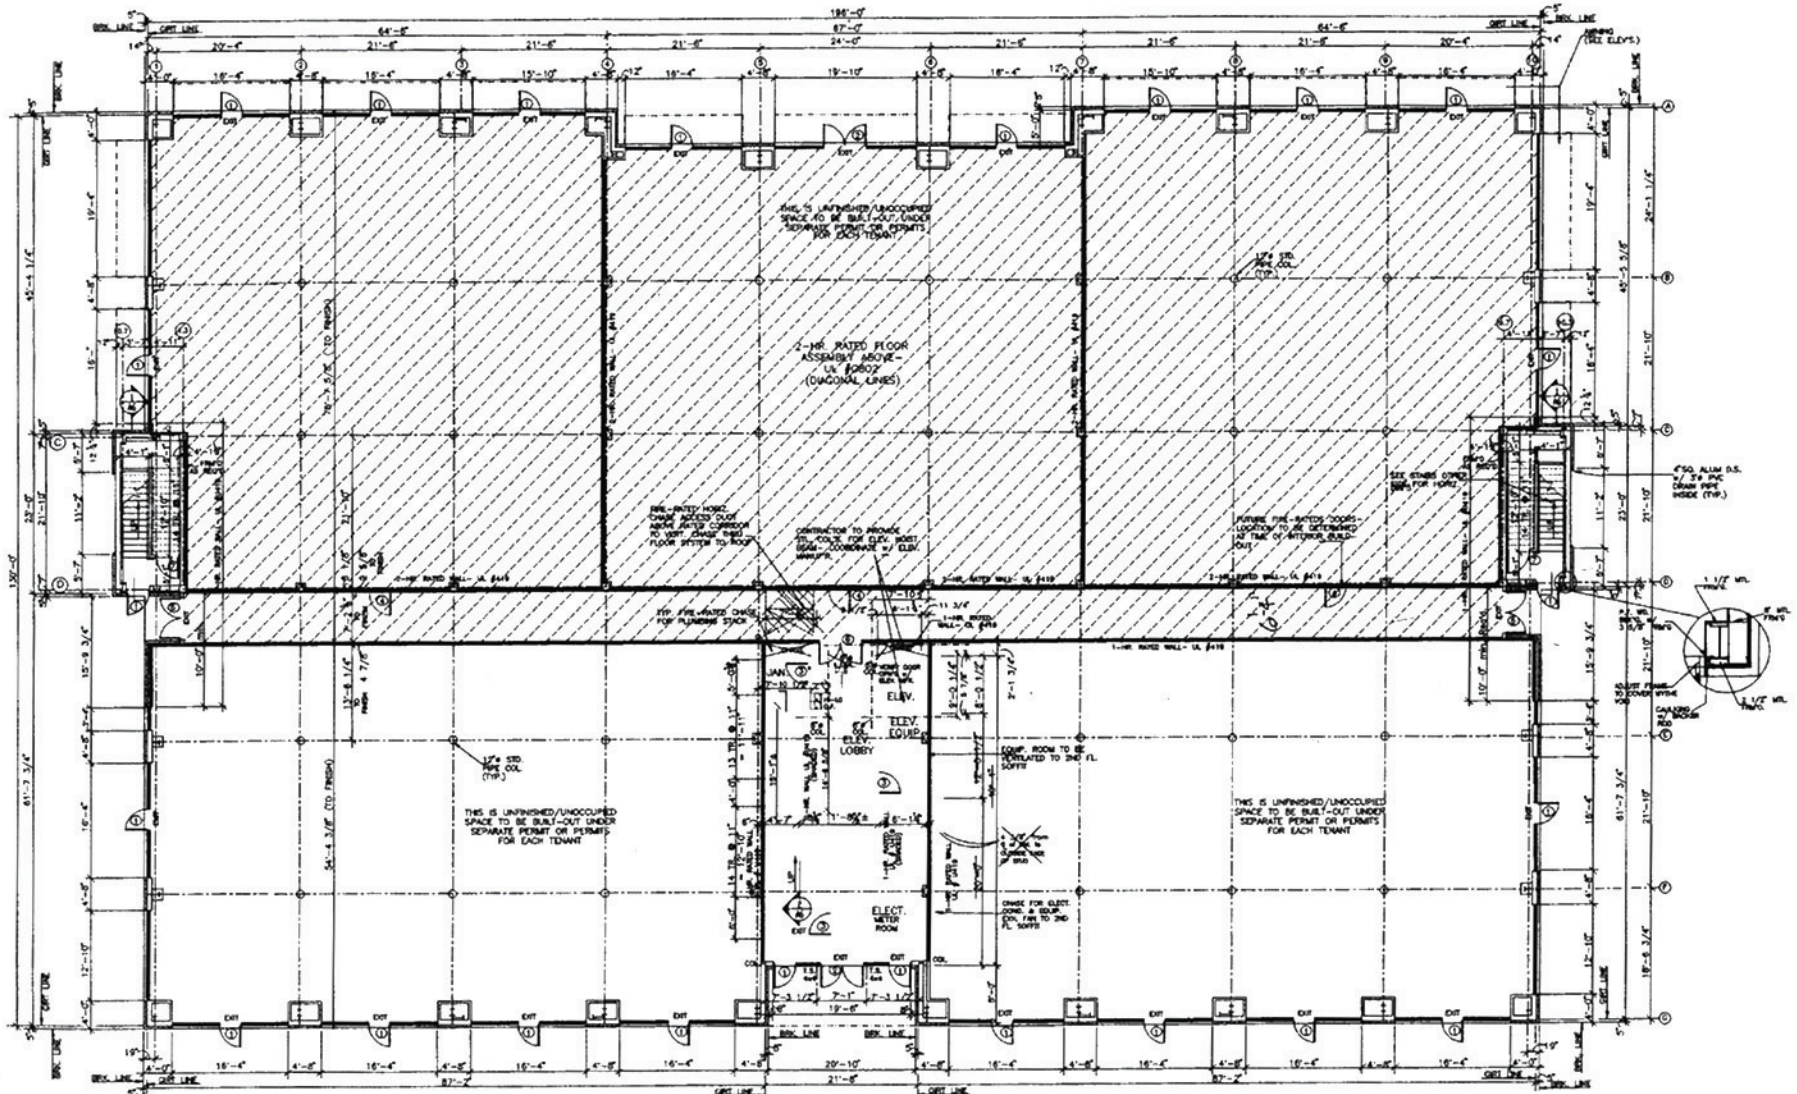

1ST (GRD.) FLOOR PLAN
1/8" = 1'-0"

- NOTES: - ALL DIM'S. TO FACE OF BLK. & FRMG. UNLESS NOTED OTHERWISE.
- ALL INT. FRMG. 3/8" WFL UNLESS NOTED OTHERWISE.
- SEE LTO. PLAN FOR ILLUMINATED EXIT SIGNS & EMERGENCY EXIT